



BAT ACCESS TO CAVITY WALL TOP

DETAIL 2.

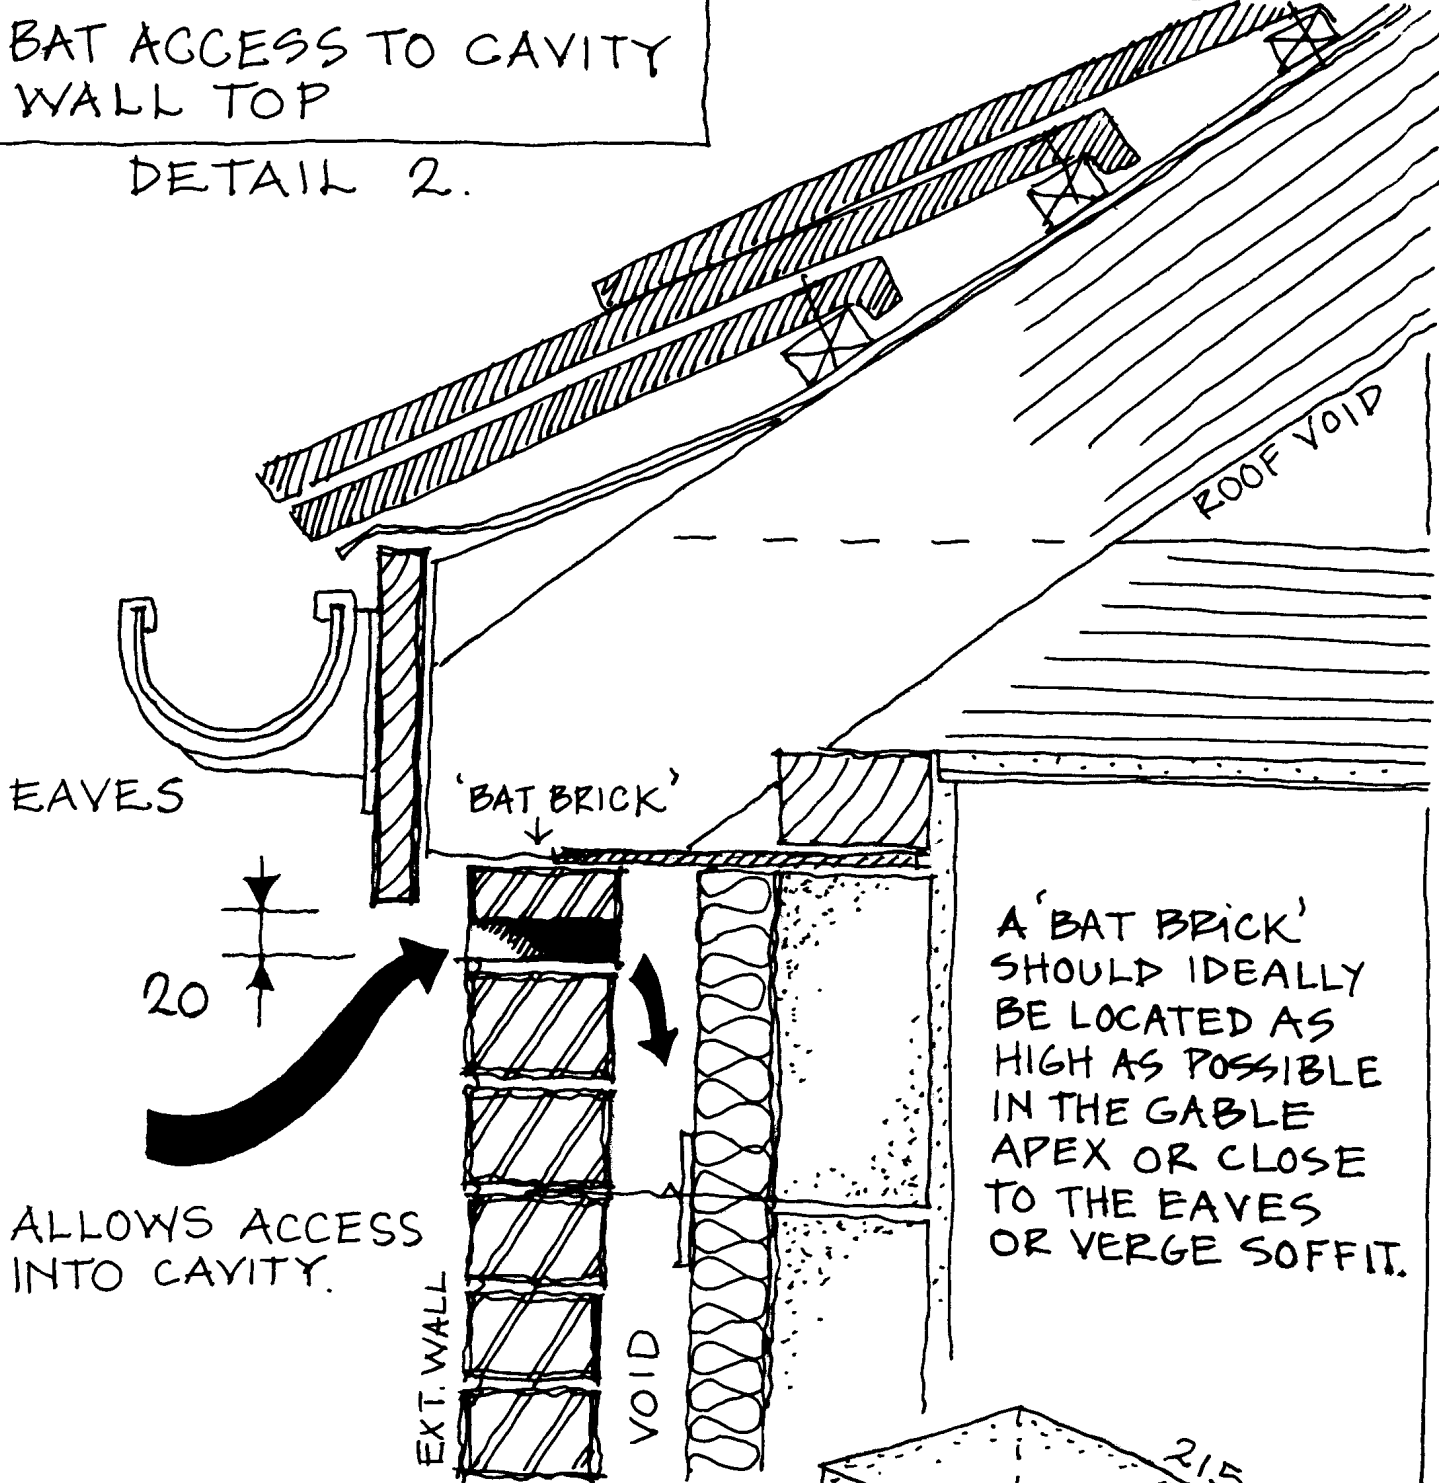


GABLE END LOCATION

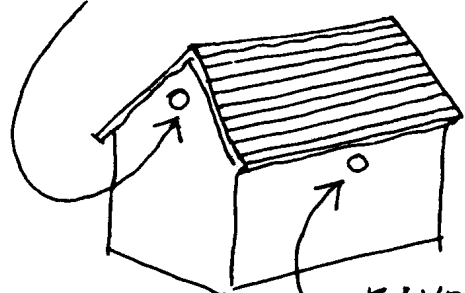

- BAT BRICK - POSITIONS

EAVES/SOFFIT LOCATION

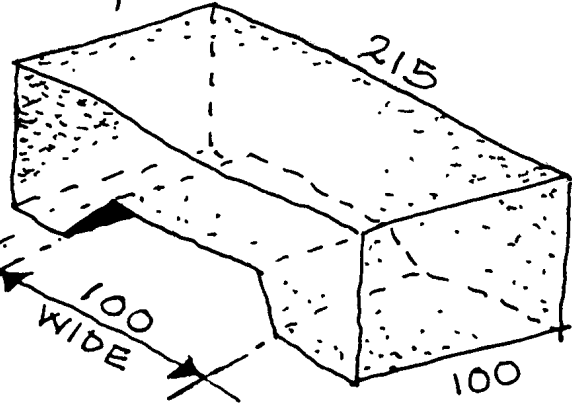

THE 'BAT BRICK'



SP

The above information is for guidance only and may not be appropriate in all circumstances, if in doubt seek professional advice.

English Nature Cumbria Team, Juniper House, Murley Moss, Oxenholme Road, Kendal LA9 7RL. Tel: 01539 792800 Fax: 01539 792830 Email: cumbria@english-nature.org.uk